


DATE: 08/10/00
 DRAWN BY: J. P. [unreadable]
 CHECKED BY: [unreadable]

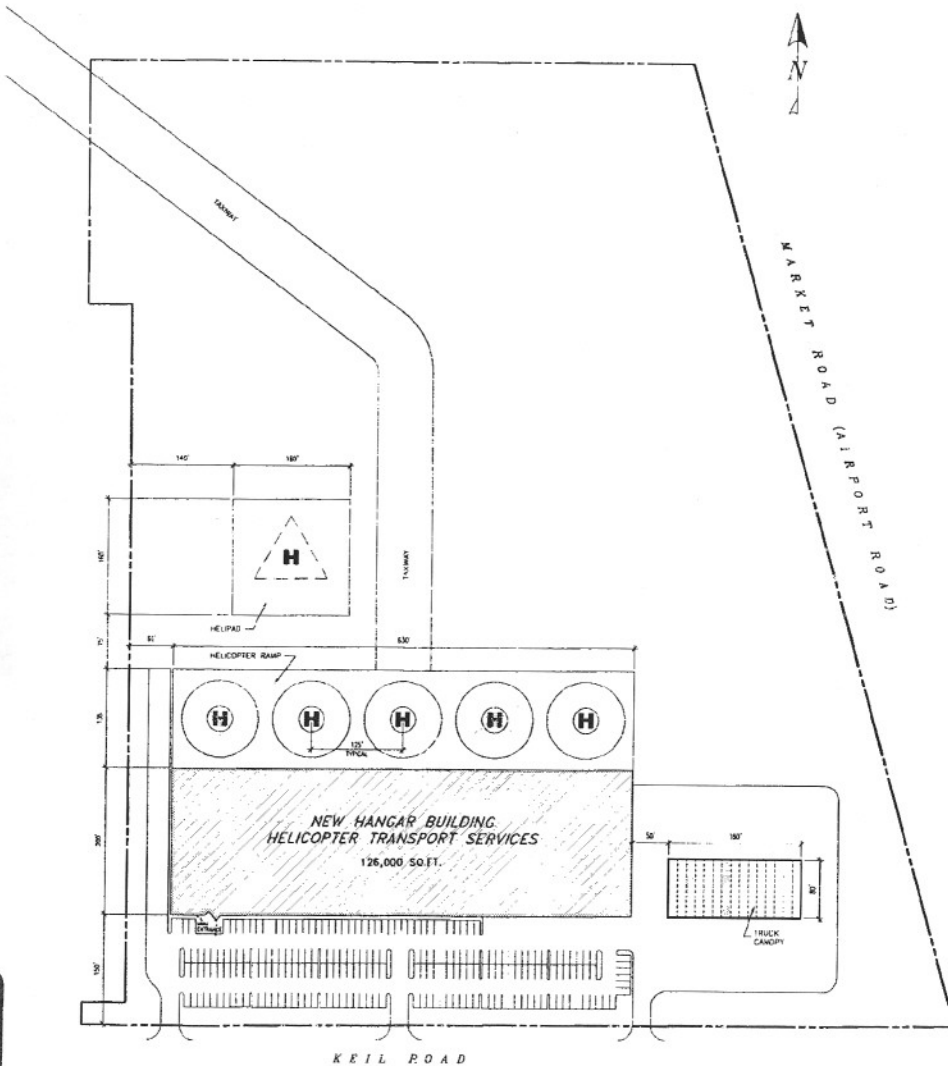

NO.	DATE	BY	REVISION
1			PRELIMINARY DESIGN
2			CLIENT APPROVAL
3			SITE PLAN AGREEMENT
4			TENDER
5			BUILDING PERMIT
6			CONSTRUCTION

DESIGNED BY: CS CHECKED BY: SSE

DATEPLOTS DATED PRIOR TO THE DATE APPEARING ON THE DRAWING ARE NULL AND VOID. THIS DOCUMENT IS STRICTLY FOR YOUR SOLE USE. SEALS AND DATUMS OF THE CONTRACTOR SHALL VERIFY ALL DIMENSIONS AND BEARING INSTRUMENTS TO THE PRELIMINARY PLANS. IT IS PROHIBITED TO REPRODUCE OR TRANSMIT IN ANY MANNER OR BY ANY MEANS, IN ANY FORM OR BY ANY MEANS, WITHOUT THE WRITTEN PERMISSION OF PHOENIX ENGINEERING INC. COPYRIGHT © 2000

PHOENIX Engineering Inc.

248 CEDAR STREET, SUDBURY, ONTARIO P2B 3A7
 TEL: (705) 524-8573 FAX: (705) 524-2444
 E-MAIL: phoenix@pe-inc.com

PROJECT

NEW HANGAR BUILDING
HELICOPTER TRANSPORT SERVICES
AURORA STATE AIRPORT

Helicopter Transport Services

TITLE

PRELIMINARY
SITE LAYOUT

JOB: P3020 SHEET: C-8-01
 JOB FILE: 30480372
 SCALE: 1"=75'

tabbles®

EXHIBIT

C